


LX CIRCUIT PLAN

SR UPSTAGE WALL

31 32 33

SL UPSTAGE WALL

34 35 36

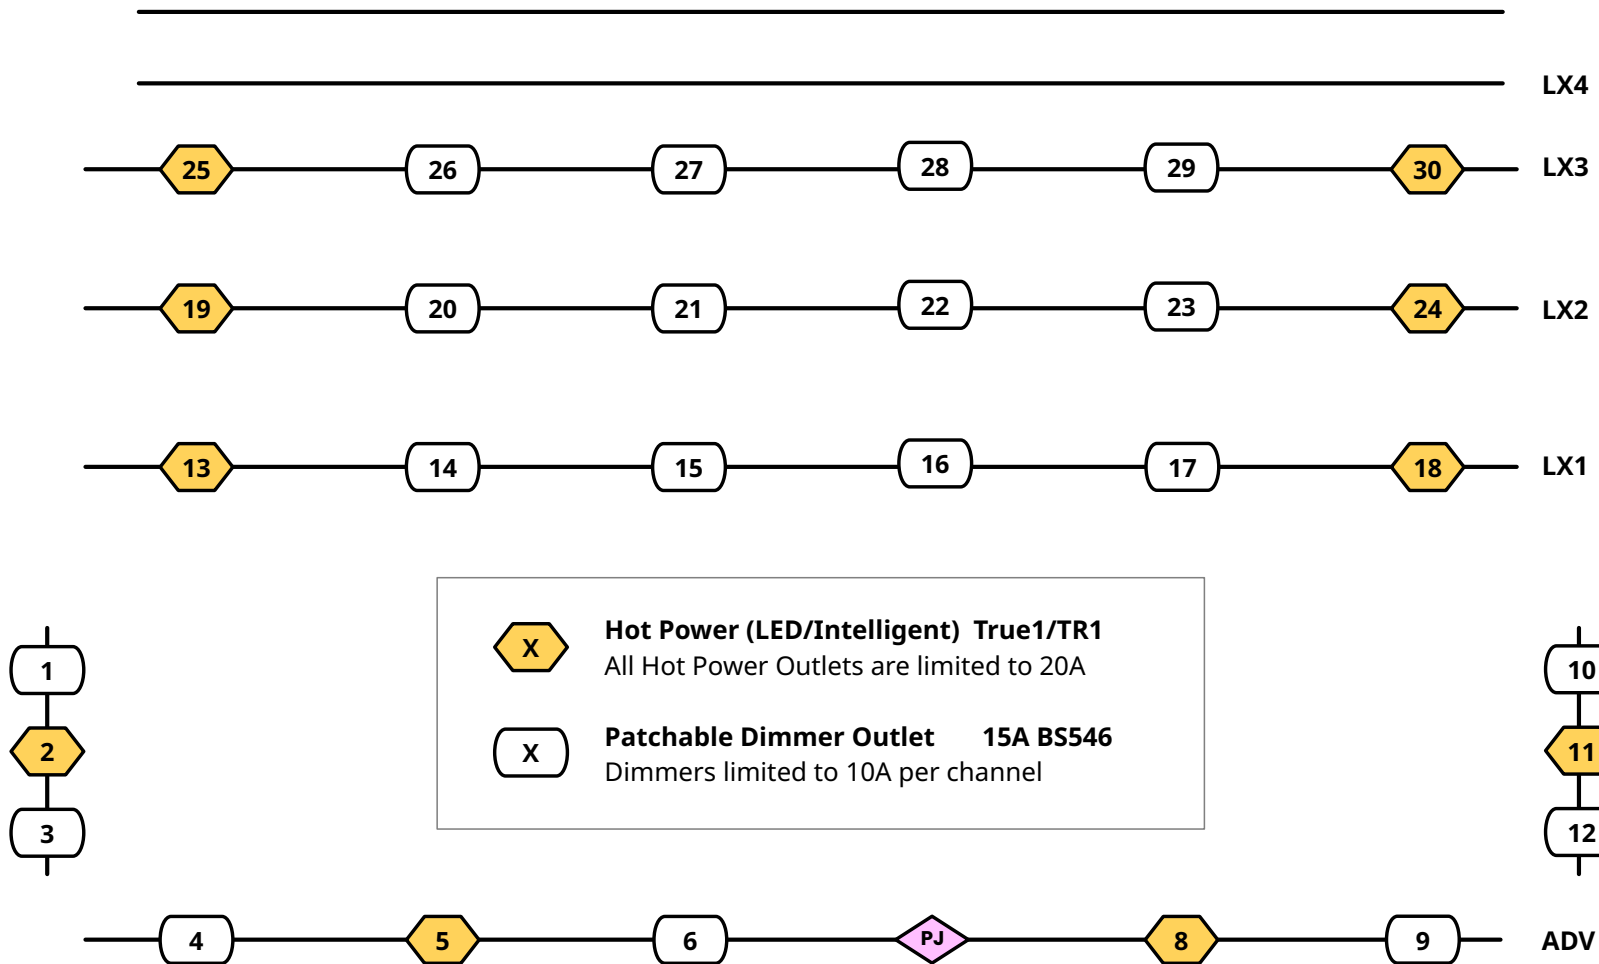

CAUTION
 MORE THAN ONE PHASE MAY
 BE PRESENT ON EACH BAR

**TAKE CARE TO IDENTIFY CIRCUITS WITH LED OR
 INTELLIGENT FIXTURES. DO NOT CONNECT LED OR
 INTELLIGENT FIXTURES TO DIMMER POWER**